


REVISIONS	BY

THESE DRAWINGS PREPARED BY:
ARCHITECTURAL DRAFTING SERVICE, INC.
 3435 METAMORA ROAD SUITE B
 METAMORA, MI 48450
 (517) 678-3112 PHONE
 WWW.DRAFTINGSERVICE.COM

CONSTRUCTION MANAGER: A.S.C., INC.
 CUSTOMER: X.Y.Z., INC.
 CUSTOMER LOCATION: SOMERSETTERR, U.S.A.

PROJECT NAME: SAMPLE
 PROJECT LOCATION: SOMERSETTERR, U.S.A.
 ARCHITECT: SAMPLE ARCHITECT

DRAWN BY
J.O.R.
 CHECKED
A.D.S.
 DATE
00-01-00
 SCALE
NONE
 DRAWING NO.
1234A
 SHEET
E1

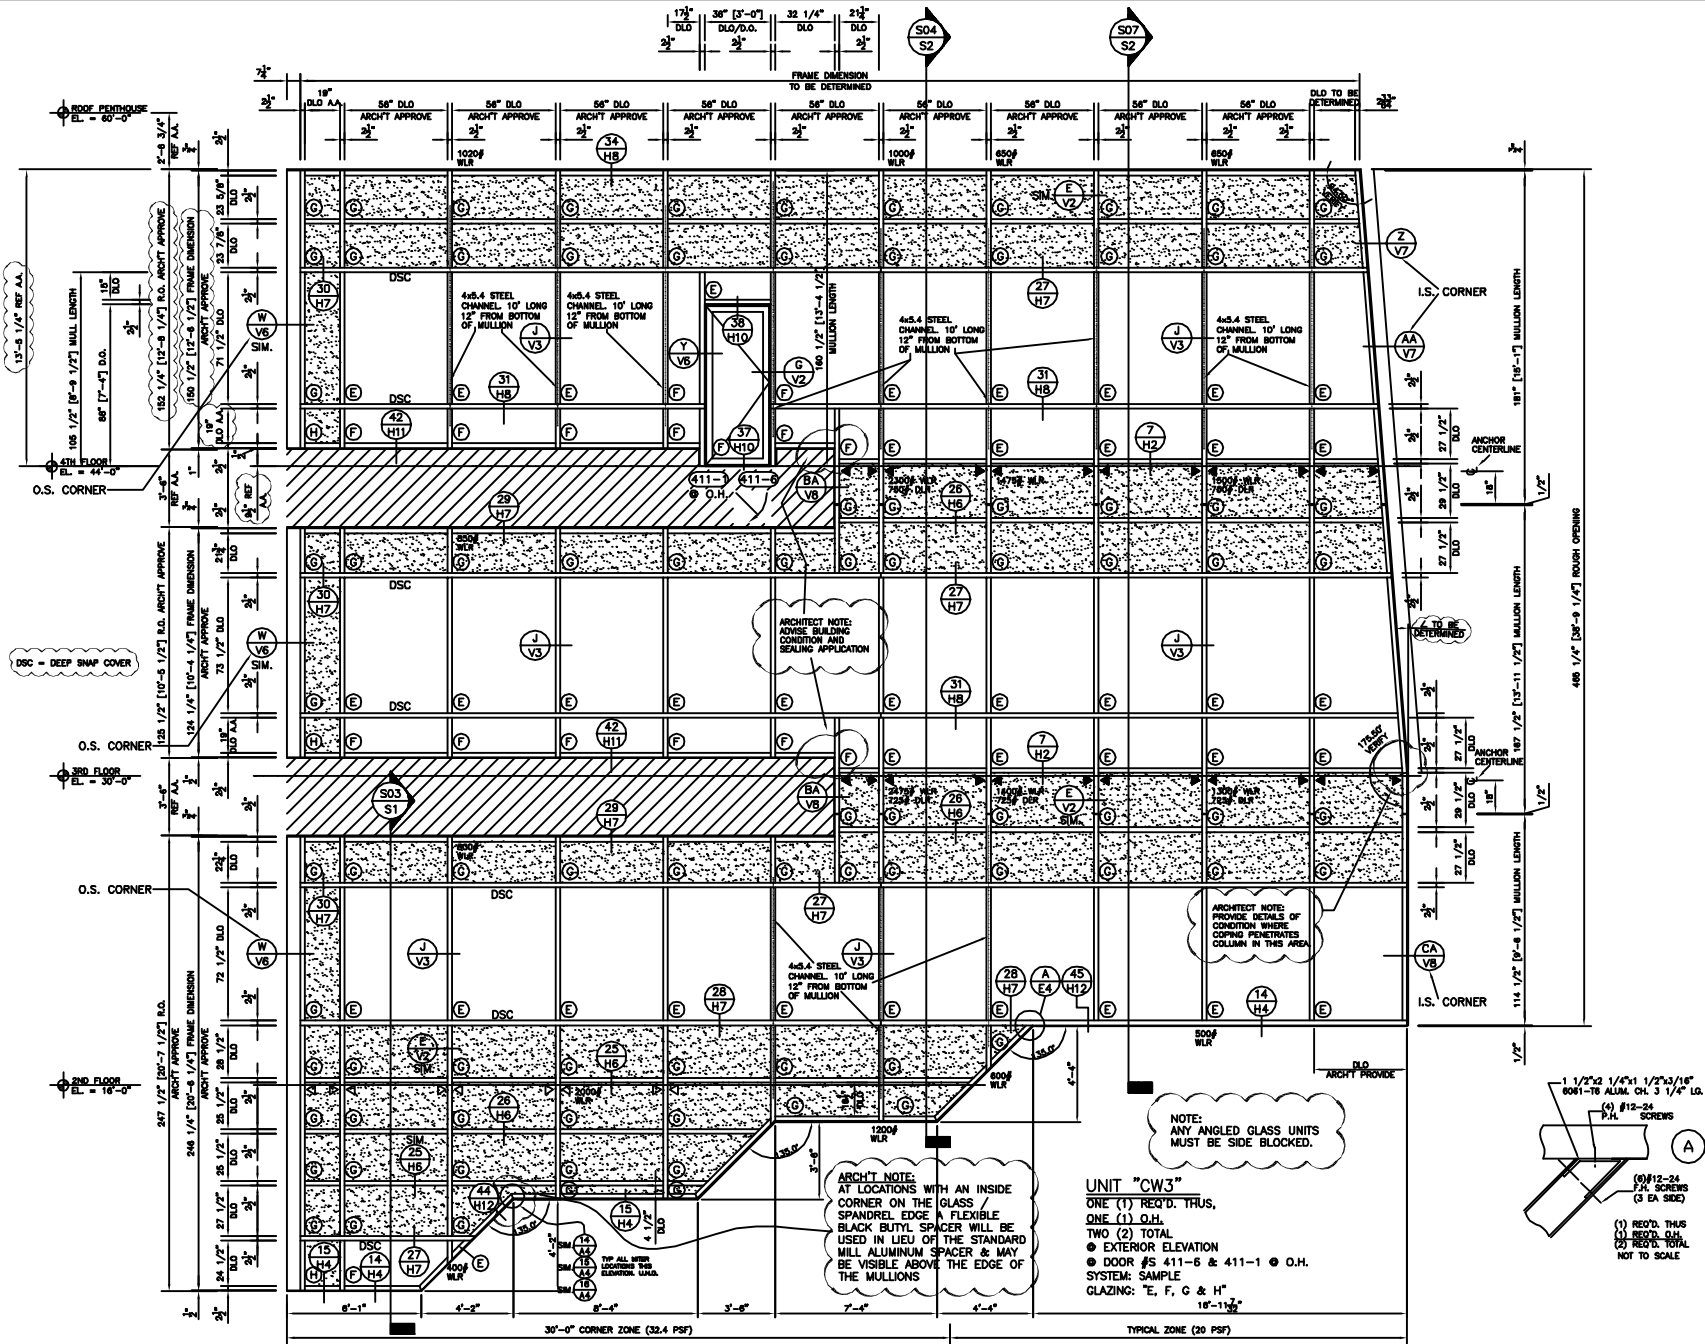


REVISIONS	BY

THESE DRAWINGS PREPARED BY:
ARCHITECTURAL DRAFTING SERVICE, INC.
 8435 METACORA ROAD SUITE B
 METACORA, MI 48450
 (313) 678-3112 PHONE
 WWW.DRAFTINGSERVICE.COM

CONSTRUCTION MANAGER: A.B.C., INC.
 CUSTOMER: X.Y.Z., INC.
 CUSTOMER LOCATION: SOMERSETTIRE, U.S.A.

PROJECT NAME: SAMPLE
 PROJECT LOCATION: SOMERSETTIRE, U.S.A.
 ARCHITECT: SAMPLE ARCHITECT


DRAWN BY: J.O.H.
 CHECKED: A.D.S.
 DATE: 09-01-09
 SCALE: 3/8"=1'-0"
 DRAWING NO. 1234A
 SHEET E2

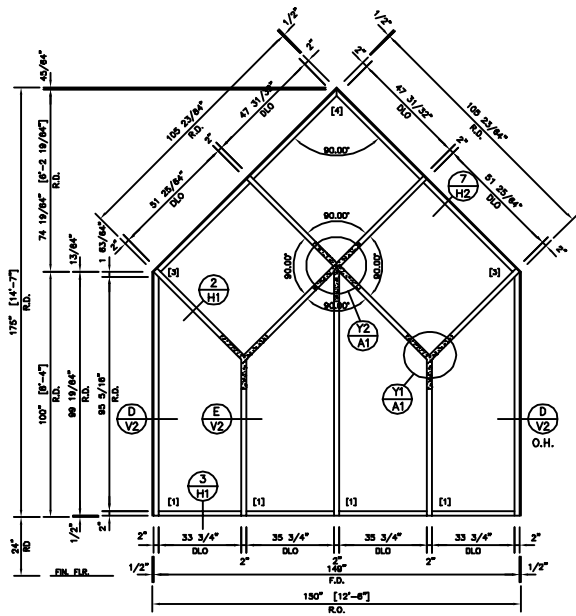

ML-3808 (MNO)
DL-2768 (MNO)

UNIT "E"


ONE (1) REQ'D. THUS
 ● EXTERIOR EAST ELEVATION
 SYSTEM: SAMPLE
 GLAZING: TYPES AS NOTED

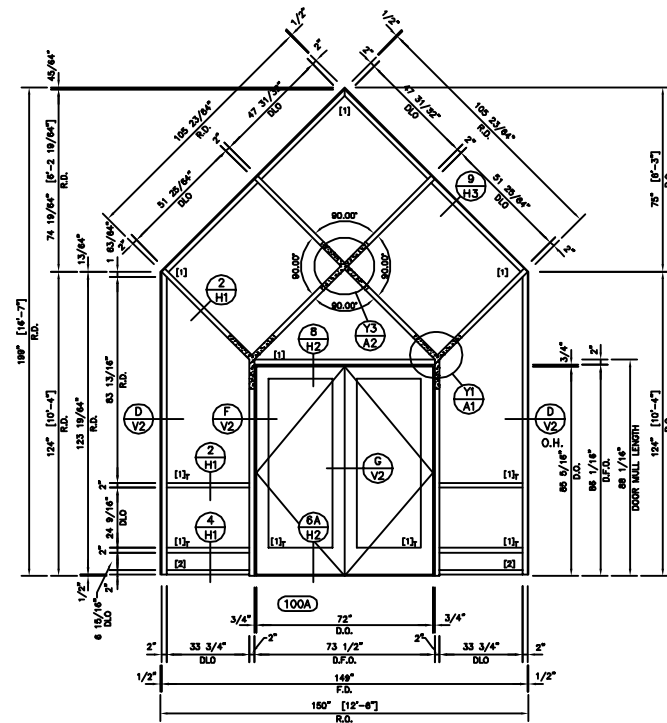

ML-3808 (MNO)
DL-2768 (MNO)

UNIT "F"

ONE (1) REQ'D. THUS
 ● INTERIOR DOOR #100A
 SYSTEM: SAMPLE
 GLAZING: TYPES AS NOTED

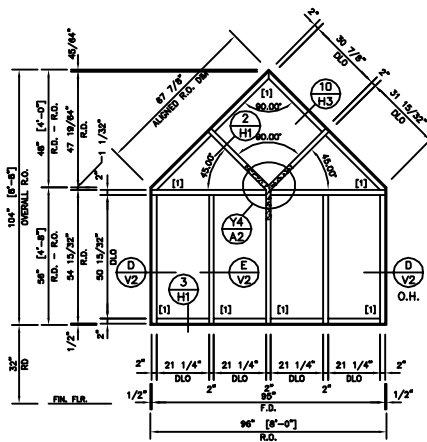

ML-3808 (MNO)
DL-2768 (MNO)

UNIT "G"

ONE (1) REQ'D. THUS
 ● EXTERIOR EAST ELEVATION
 SYSTEM: SAMPLE
 GLAZING: TYPES AS NOTED

REVISIONS BY

THESE DRAWINGS PREPARED BY:
 ARCHITECTURAL DRAFTING SERVICE, INC.
 4435 METAMORA ROAD SUITE B
 METAMORA, MI 48450
 (313) 678-3112 PHONE
 (313) 678-3113 FAX
 WWW.DRAFTINGSERVICE.COM



CONSTRUCTION MANAGER: A.B.C., INC.
 CUSTOMER: X.Y.Z., INC.
 CUSTOMER LOCATION: SOMERSETTHERE, U.S.A.

PROJECT NAME: SAMPLE
 PROJECT LOCATION: SOMERSETTHERE, U.S.A.
 ARCHITECT: SAMPLE ARCHITECT

DRAWN BY: J.O.R.
 CHECKED: A.D.S.
 DATE: 00-01-00
 SCALE: 1/8"=1'-0"
 DRAWING NO. 1234A

SHEET
E3