



ELEVATION 1
 AMOUNT REQ'D THIS = 1
 ARCHITECT REF. = 2/A310
 SYSTEM USED = SAMPLE

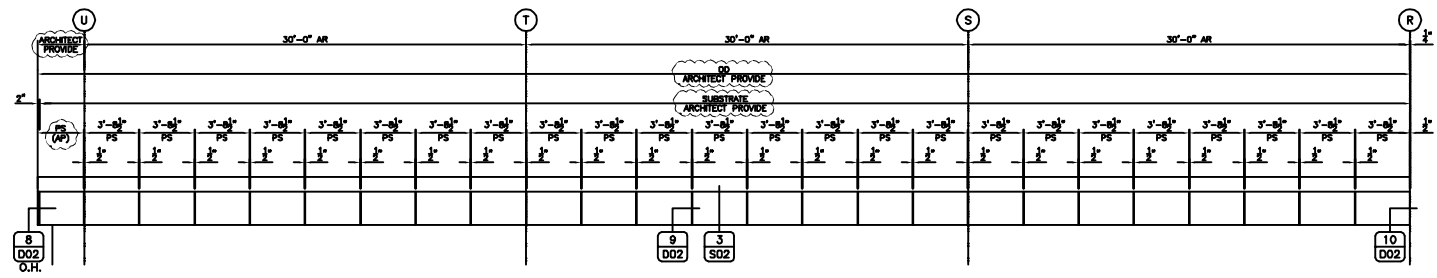

ELEVATION 3
 AMOUNT REQ'D THIS = 1
 ARCHITECT REF. = 1/A310
 SYSTEM USED = SAMPLE

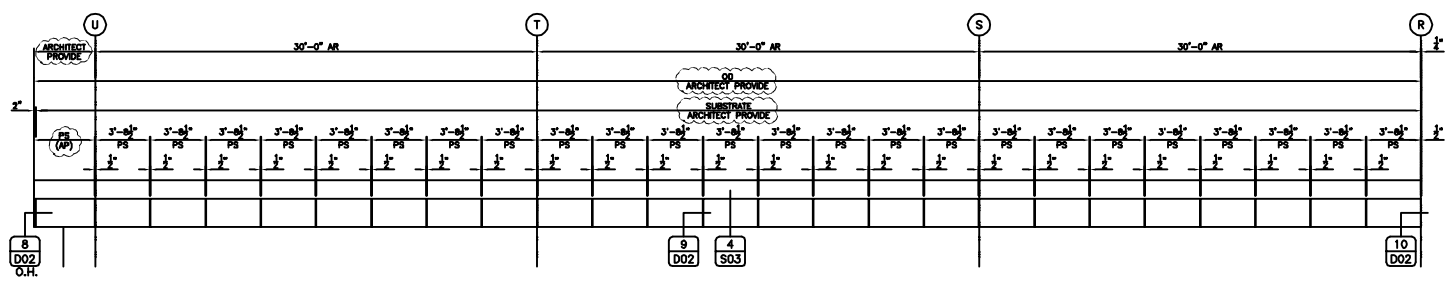

ELEVATION 5
 AMOUNT REQ'D THIS = 1
 ARCHITECT REF. = 1/A310
 SYSTEM USED = SAMPLE


REVISIONS BY

THESE DRAWINGS PREPARED BY:
 ARCHITECTURAL DRAFTING SERVICE, INC.
 8435 METAMORA ROAD SUITE B
 METAMORA, MI 48450
 (313) 678-3112 PHONE
 WWW.DRAFTINGSERVICE.COM

CONSTRUCTION MANAGER: A.B.C., INC.
 CUSTOMER: X.Y.Z., INC.
 CUSTOMER LOCATION: SOMETHING, U.S.A.

PROJECT NAME: SAMPLE
 PROJECT LOCATION: SOMETHING, U.S.A.
 ARCHITECT: SAMPLE ARCHITECT

DRAWN BY: J.O.R.
 CHECKED: A.D.S.
 DATE: 09-01-09
 SCALE: 1/4"=1'-0"
 DRAWING NO. 1234A
 SHEET
E1

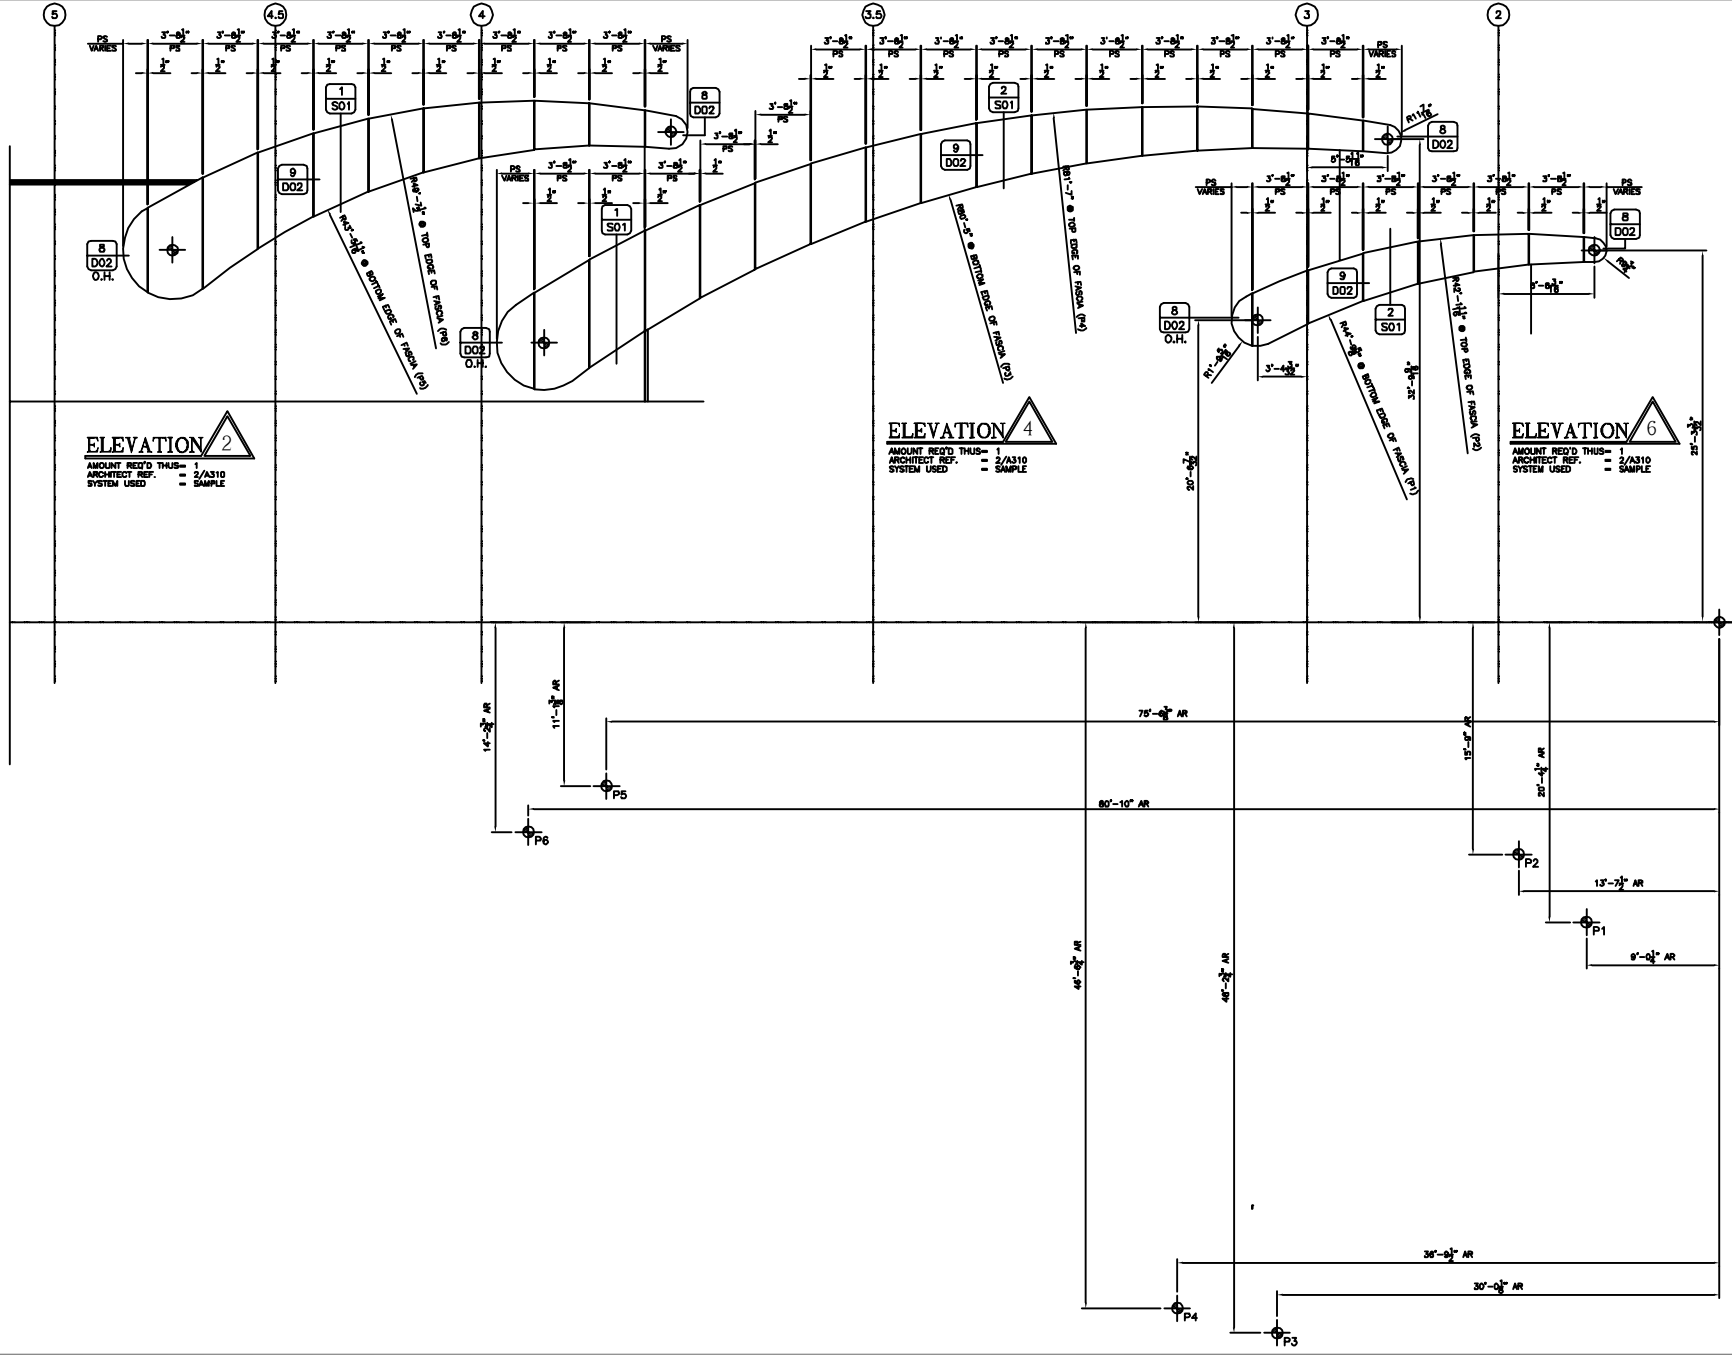

ELEVATION 2

AMOUNT REQ'D THIS = 1
 ARCHITECT REF. = 2/A310
 SYSTEM USED = SAMPLE

ELEVATION 4

AMOUNT REQ'D THIS = 1
 ARCHITECT REF. = 2/A310
 SYSTEM USED = SAMPLE

ELEVATION 6

AMOUNT REQ'D THIS = 1
 ARCHITECT REF. = 2/A310
 SYSTEM USED = SAMPLE

REVISIONS	BY

THESE DRAWINGS PREPARED BY:
 ARCHITECTURAL DRAFTING SERVICE, INC.
 1433 METAMORA ROAD SUITE B
 METAMORA, MI 48450
 (616) 678-3112 PHONE
 WWW.DRAWTINGSERVICE.COM

CONSTRUCTION MANAGER: A.B.C., INC.
 CUSTOMER: X.Y.Z., INC.
 CUSTOMER LOCATION: SOMETHING, U.S.A.

PROJECT NAME: SAMPLE
 PROJECT LOCATION: SOMETHING, U.S.A.
 ARCHITECT: SAMPLE ARCHITECT

DRAWN BY: J.O.R.
 CHECKED: A.D.S.
 DATE: 09-01-09
 SCALE: 1/4"=1'-0"
 DRAWING NO. 1234A
 SHEET
E2

