

SOUTH BUILDING THIRD FLOOR VERGE PANEL LAYOUT



REVISIONS	BY

THESE DRAWINGS PREPARED BY:
ARCHITECTURAL DRAFTING SERVICE, INC.
 3435 METACORA ROAD SUITE B
 METACORA, MI 48450
 (313) 678-3112 PHONE
 WWW.DRAFTINGSERVICE.COM

CONSTRUCTION MANAGER: A.B.C., INC.
 CUSTOMER: X.Y.Z., INC.
 CUSTOMER LOCATION: SOMERSETTHER, U.S.A.

PROJECT NAME: SAME/IE
 PROJECT LOCATION: SOMERSETTHER, U.S.A.
 ARCHITECT: SAME/IE ARCHITECT

DRAWN BY: J.O.H.
 CHECKED: A.D.S.
 DATE: 09-01-09
 SCALE: 1/8"=1'-0"
 DRAWING NO: 1234A
 SHEET: C1

TAG IDENTIFICATION
 ADD 08-25-02


REVISIONS	BY

THESE DRAWINGS PREPARED BY:
 ARCHITECTURAL DRAFTING SERVICE, INC.
 4535 METAMORA ROAD SUITE B
 METAMORA, MI 48450
 (313) 478-3112 PHONE
 (313) 478-3113 FAX
 WWW.DRAFTINGSERVICE.COM

CONSTRUCTION MANAGER: A.B.C., INC.
 CUSTOMER: X.Y.Z., INC.
 CUSTOMER LOCATION: SOMERSETTHER, U.S.A.

PROJECT NAME: SAMPLE
 PROJECT LOCATION: SOMERSETTHER, U.S.A.
 ARCHITECT: SAMPLE ARCHITECT

DRAWN BY: J.O.B.
 CHECKED: A.D.S.
 DATE: 08-01-08
 SCALE: 3/32"=1'-0"
 DRAWING NO. 1234A
 SHEET
 C2

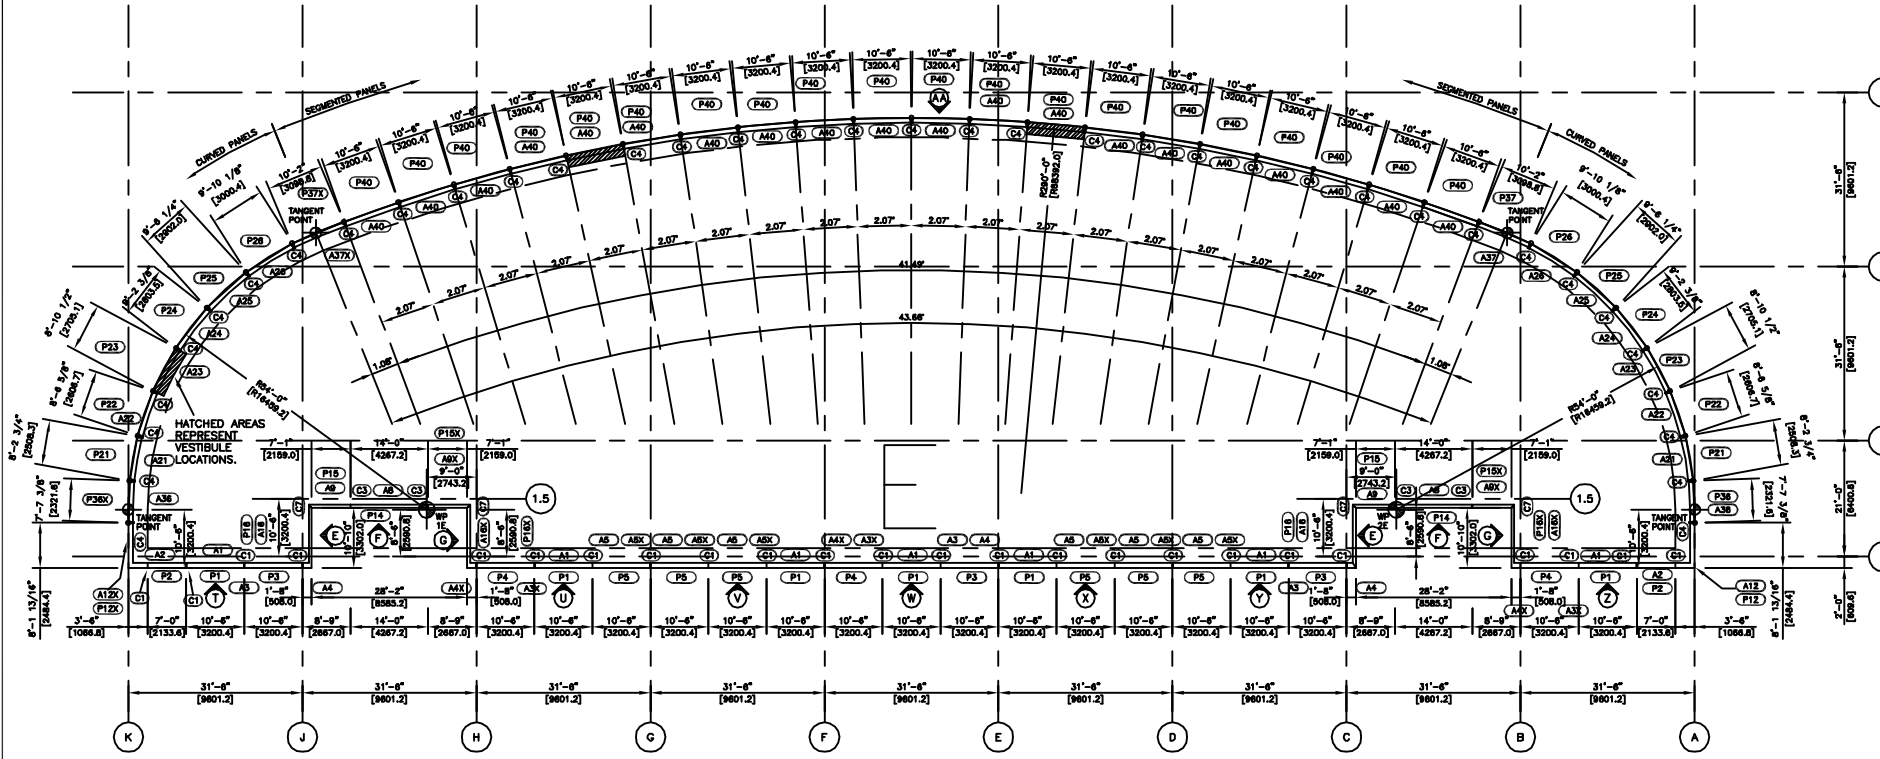

ARCHT./S.C. NOTE
 VERIFY ALL DIMENSIONS
 ANGLES, RADI & WORK
 POINT LOCATIONS.

EAST BUILDING THIRD FLOOR VERGE PANEL LAYOUT



